




TOTAL CONSTRUCTION AREA ON GROUND FLOOR
1132.92 Sqft.

GROUND FLOOR PLAN
SCALE:1:100

 EXISTING AREA
 PROPOSED AREA

PROJECT - EXTENSION OF D.A.V SCHOOL AT SECTOR -18 INDIRA NAGAR, LUCKNOW	DRG. TITLE- GROUND FLOOR PLAN	AREA STATEMENT	CONSULTANTS:- DESIGNERS WING 426-B 4TH FLOOR SAHARA SHOPPING CENTRE FAIZABAD ROAD,LUCKNOW-226016 CELL- 9839058772 EMail : arsarvesh01@gmail.com
		PROPOSED AREA PROP. COVD. AREA ON G.F. = 105.29 SQMT	

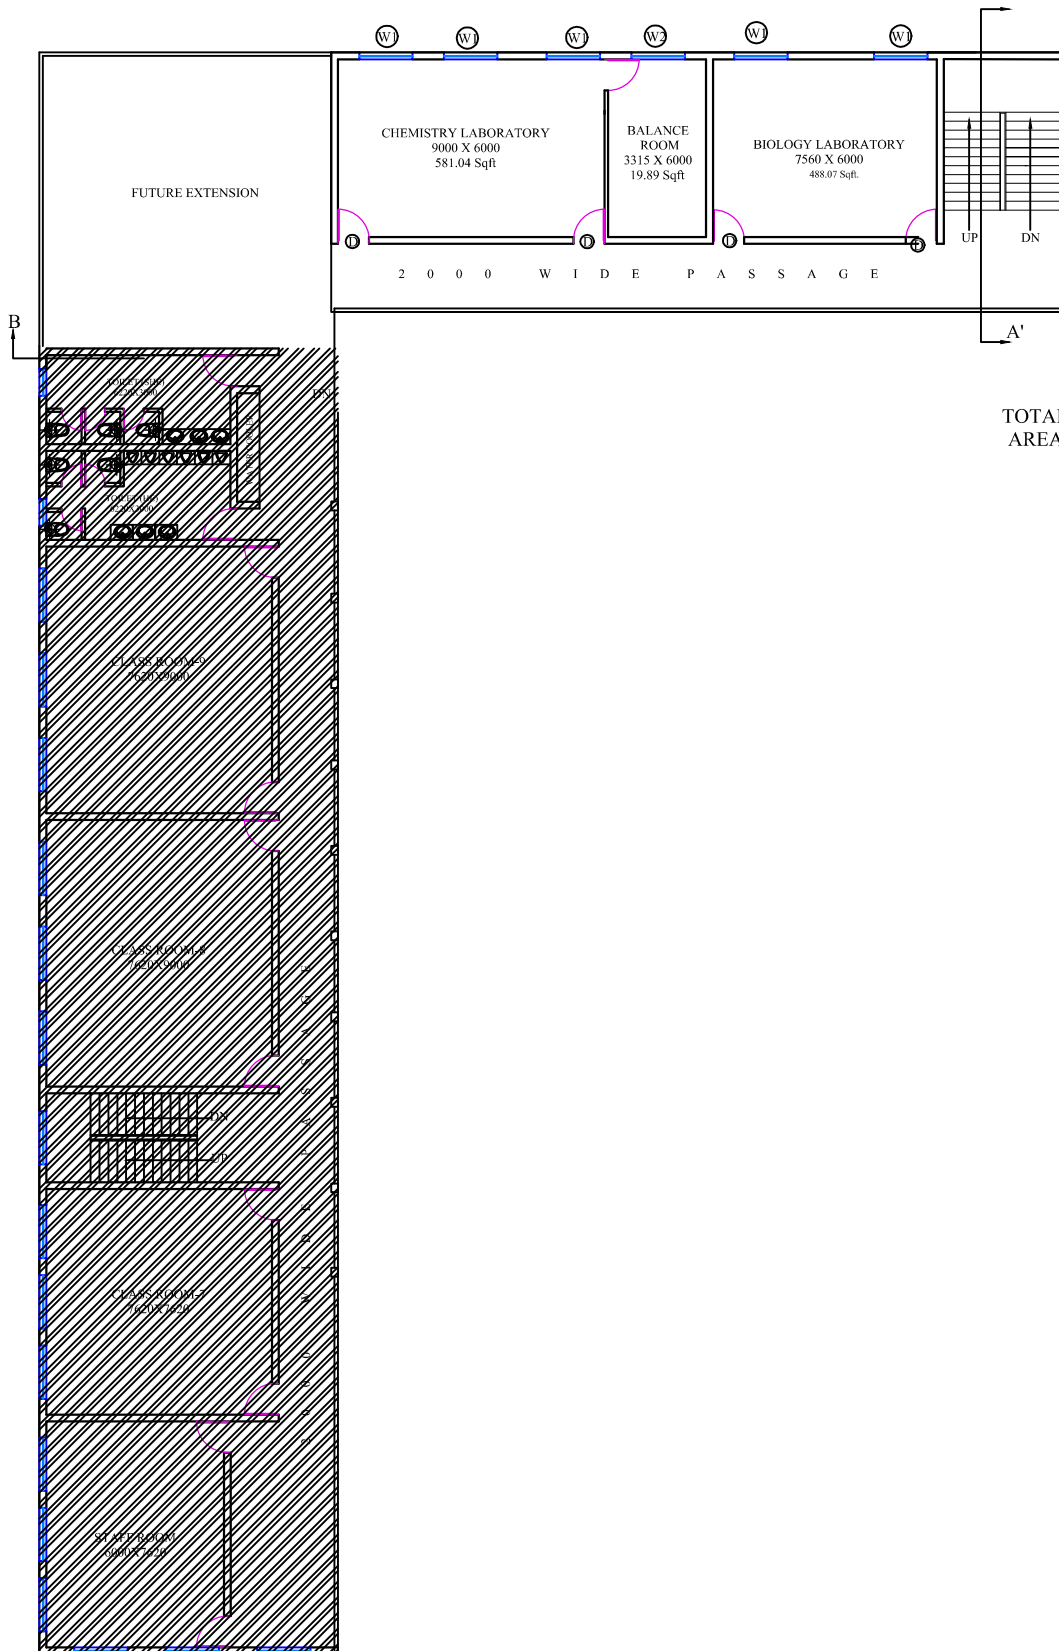

TOTAL CONSTRUCTION
AREA ON FIRST FLOOR
2347.93 Sqft.

FIRST FLOOR PLAN
SCALE 1:100



EXISTING AREA

PROPOSED AREA

PROJECT - EXTENSION OF D.A.V SCHOOL AT SECTOR -18 INDIRA NAGAR, LUCKNOW	DRG. TITLE- FIRST FLOOR PLAN	AREA STATEMENT		CONSULTANTS:- DESIGNERS WING 426-B 4TH FLOOR SAHARA SHOPPING CENTRE FAIZABAD ROAD,LUCKNOW-226016 CELL- 9839058772 EMail : arsarvesh01@gmail.com
		PROPOSED COVID. AREA ON F.F. = 218.21 SQMT		